


RECTANGULAR CONCRETE CHANNEL

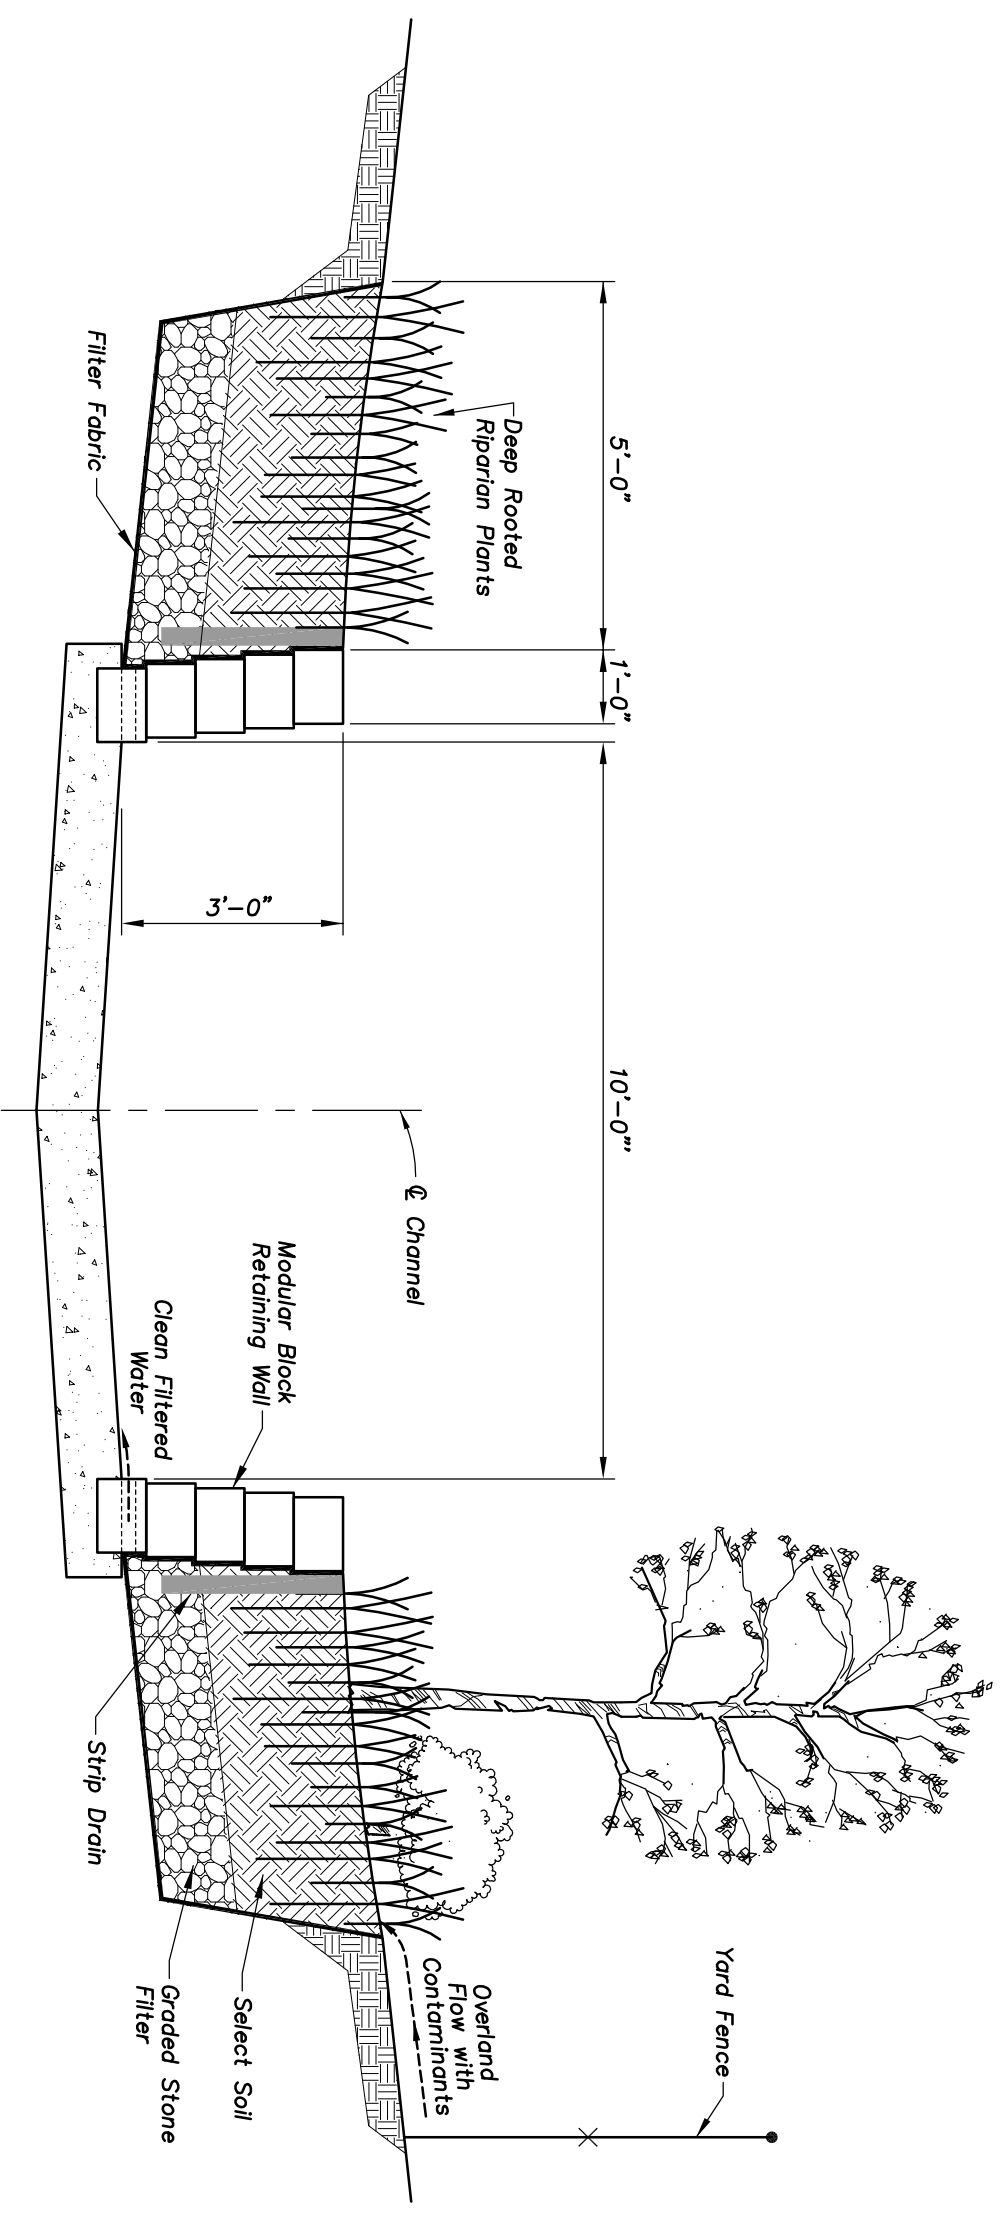

BIO-FILTER CHANNEL