

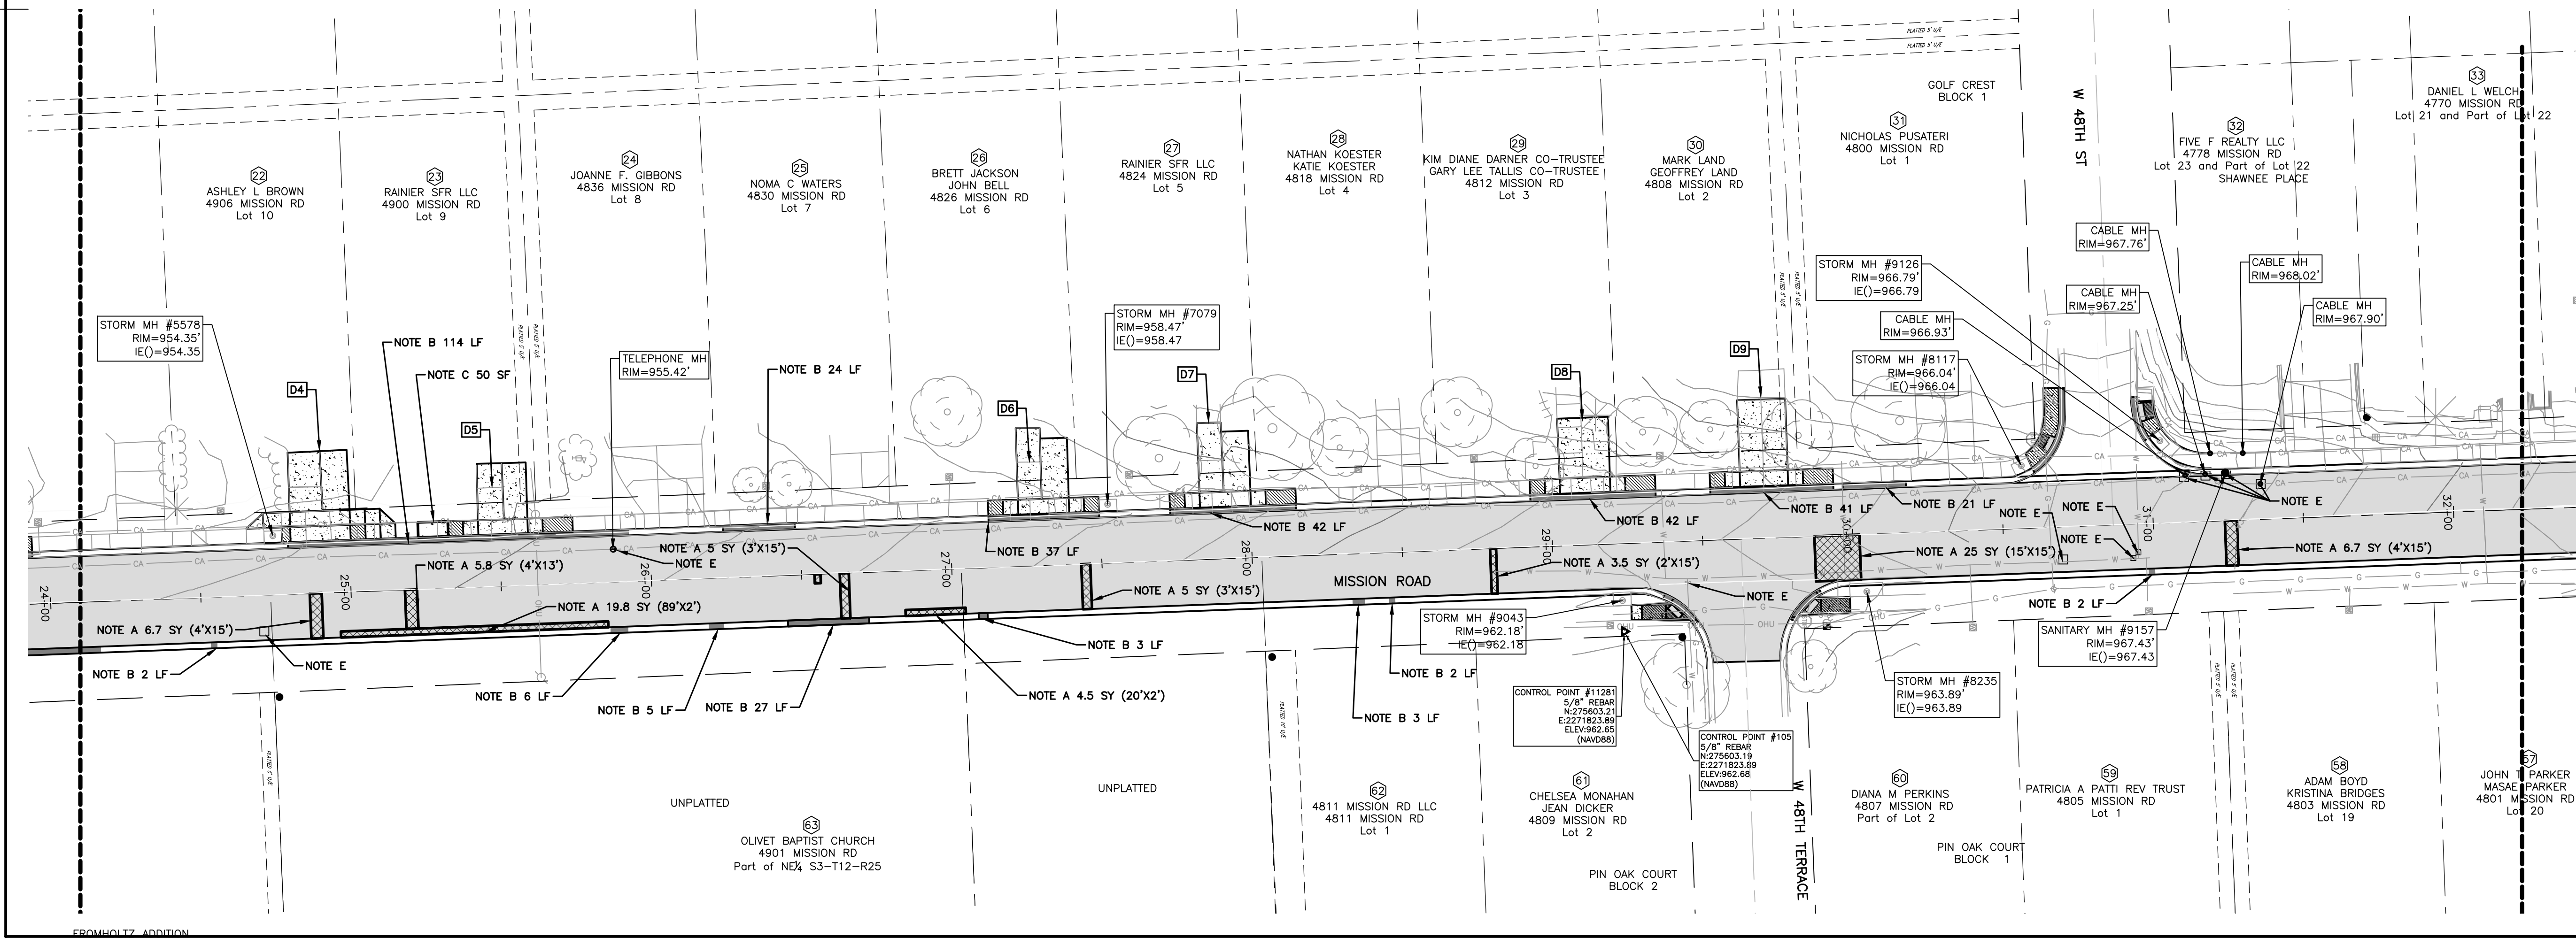


LA:\Engineering\0323099 - Road\0323099 - Road\Drawings\CONSTRUCTION\Drawings\0323099 - RW PLAN.dwg, 2/16/2024 2:59:51 PM, TROY MONTAGUE, LAMP RYNEARSON

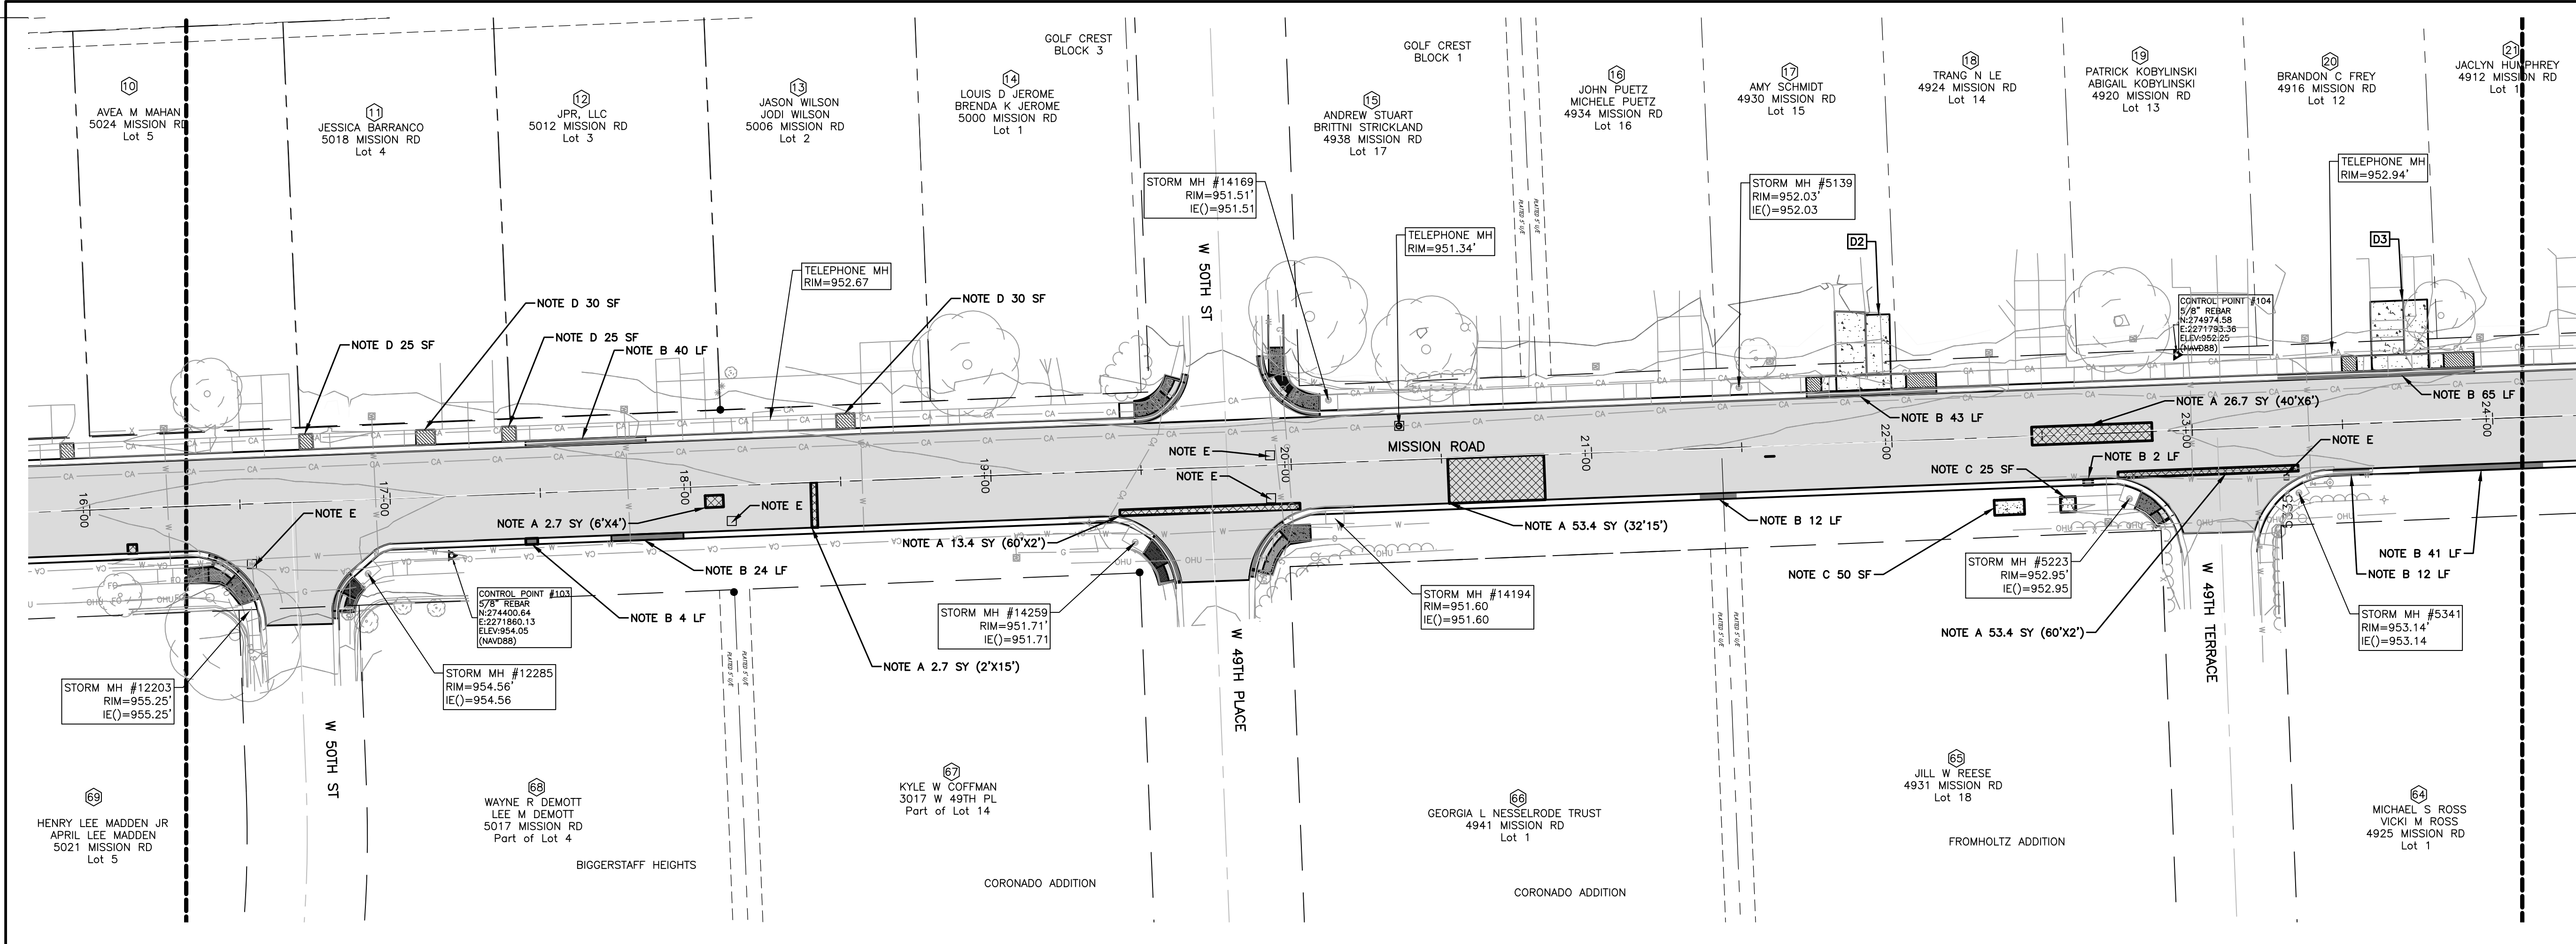

**LAMP
RYNEARSON**

LAMPRYNEARSON.COM
OMAHA, NEBRASKA
14710 W. DODGE RD., STE. 100 (402) 496-2496
NE AUTHORIZATION NO.: CA0130
FORT COLLINS, COLORADO
4715 INNOVATION DR., STE. 100 (970) 226-0342
KANSAS CITY, MISSOURI
9001 STATE LINE RD., STE. 200 (816) 361-0440
MO AUTH. NO.: E-2013011963 | LS-2019043127

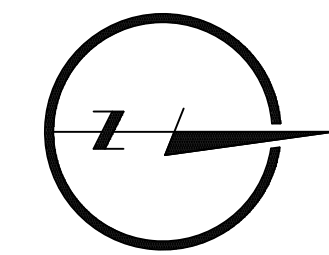

0 30' 60'

PRELIMINARY

NOT RELEASED FOR CONSTRUCTION
GREG VANPATTEN
2700

PAVEMENT PLAN SHEET 2

MISSION ROAD IMPROVEMENTS - 2025 CARS
CITY OF ROELAND PARK AND WESTWOOD, KANSAS



Know what's below.
Call before you dig.

REVISIONS



DESIGNER / DRAFTER

DATE
2024
PROJECT NUMBER
0323099
BOOK AND PAGE

SHEET

04 OF


L:\Engineering\0323099 - Road\Drawings\CONSTRUCTION\Drawings\0323099 - RW PLAN.dwg, 2/16/2024 3:04:43 PM, TROY MONTAGUE, LAMP RYNEARSON

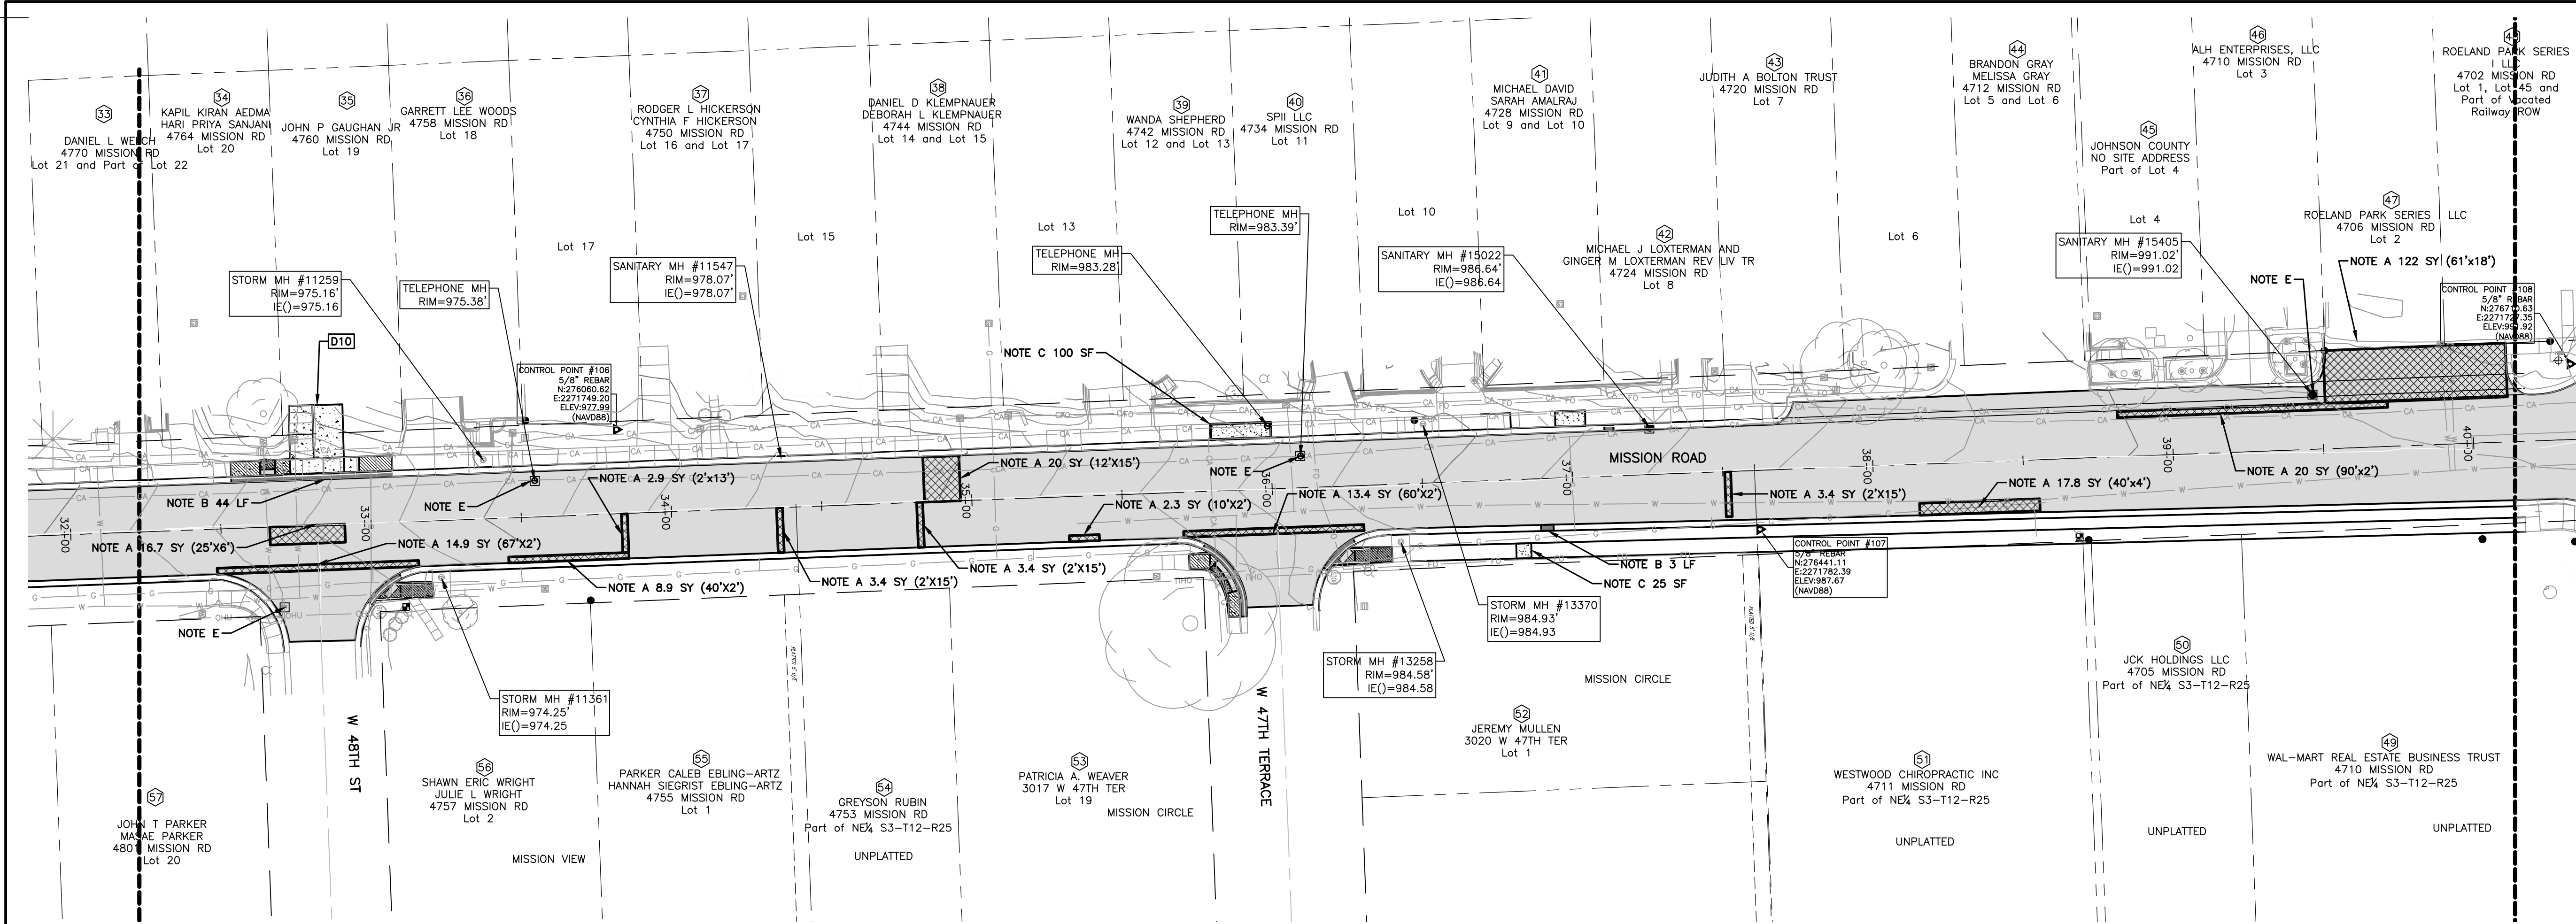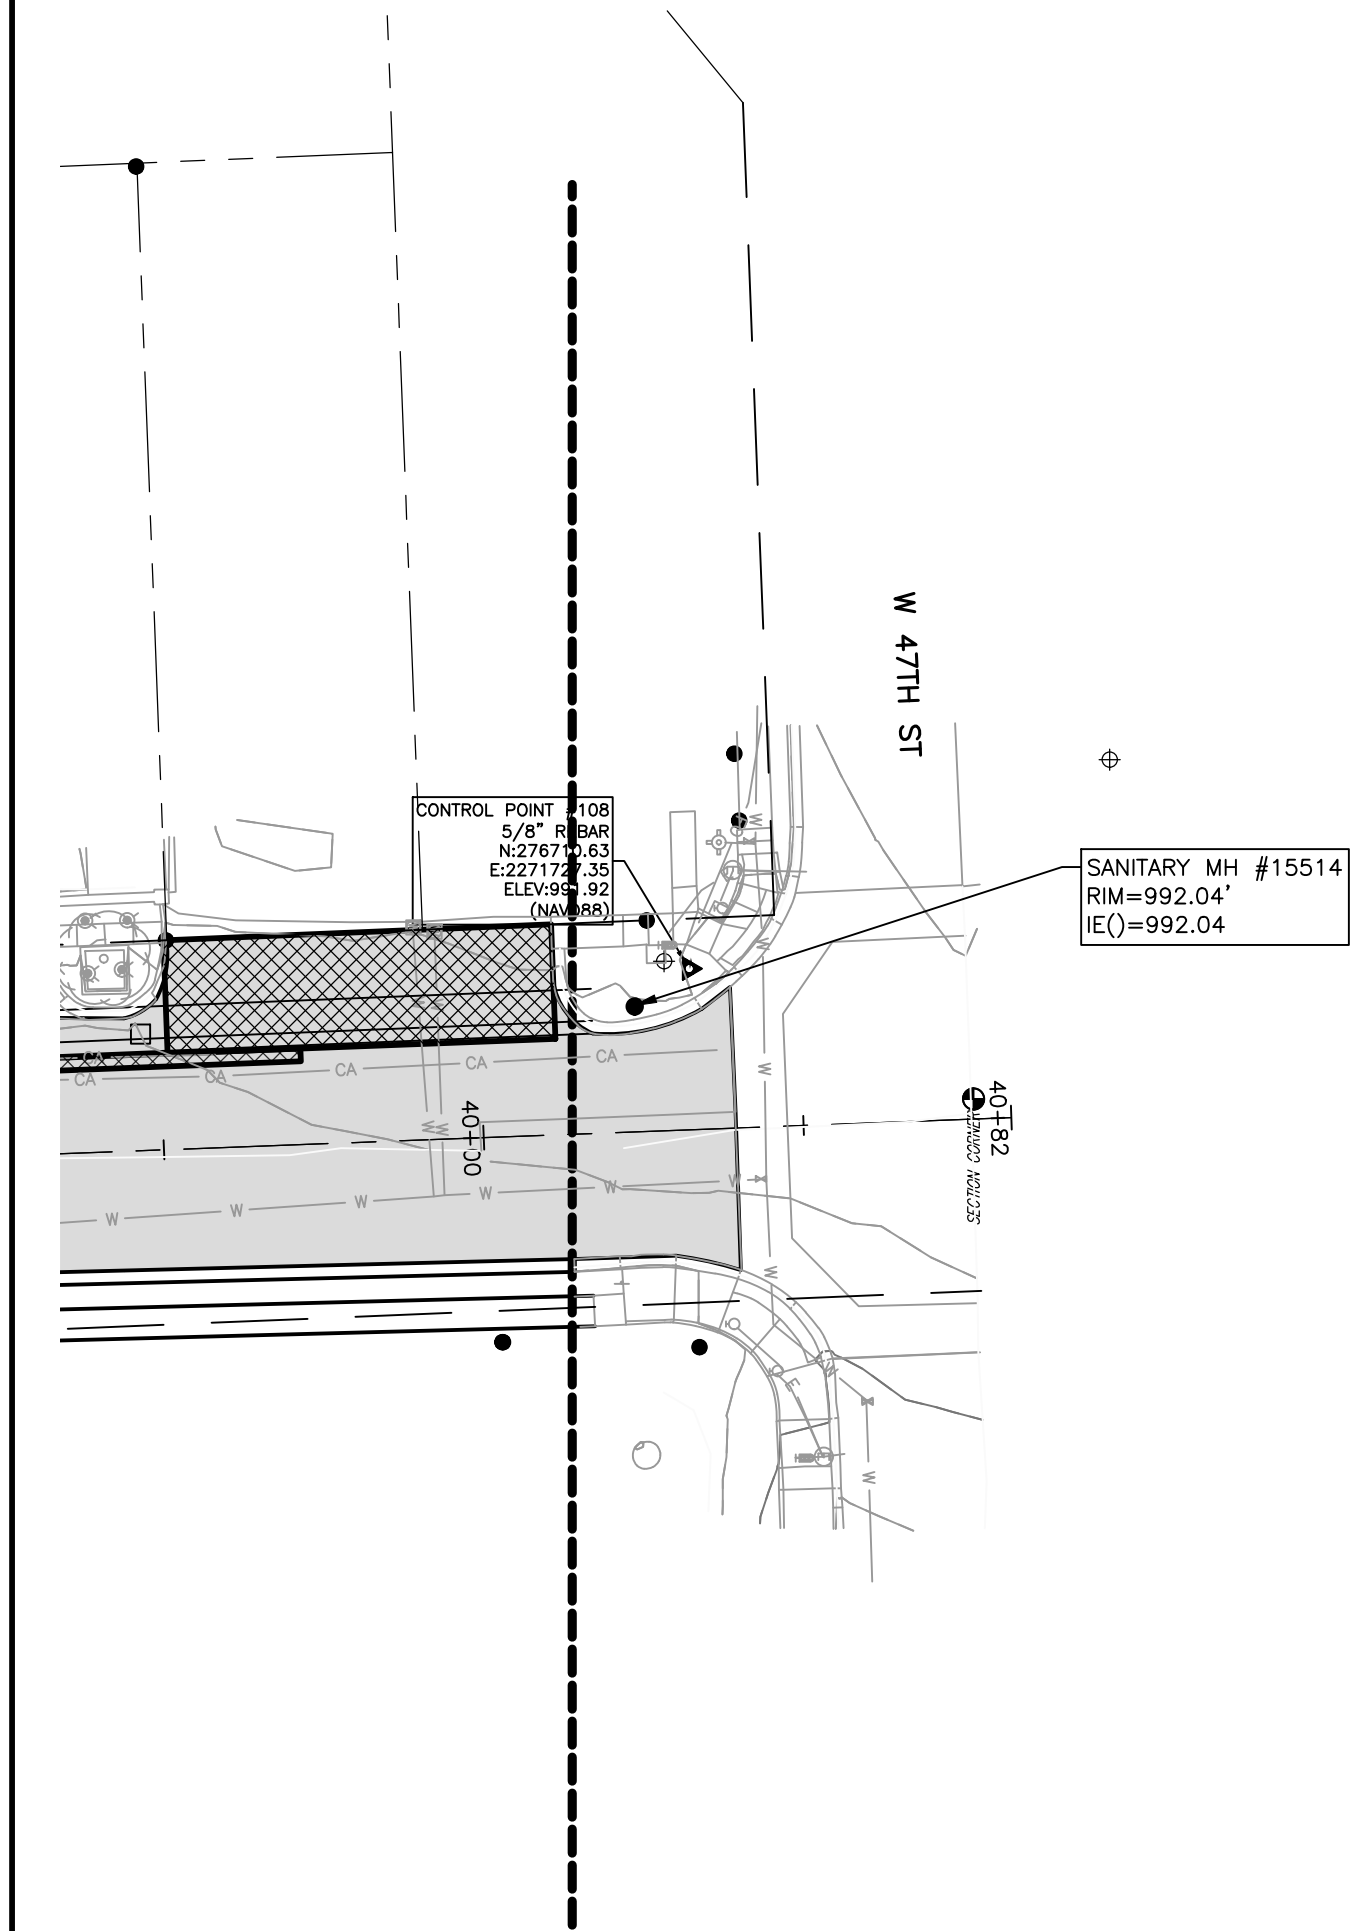

DRIVEWAY SCHEDULE										
ID	ADDRESS	EXISTING MATERIAL	LENGTH	WIDTH	CURB TYPE	REMOVE AND REPLACE S.Y. 6" CONCRETE	EXTENSION WIDTH	EXTENSION LENGTH	INSTALL S.Y. 6" CONCRETE	S.F. 6" TRANSITION PANEL CONCRETE
D1	5036 MISSION ROAD	CONCRETE	8	20	C	33	8	20	18	75
D2	4930 MISSION ROAD	CONCRETE	10	21	C	40	8	20	18	75
D3	4916 MISSION ROAD	CONCRETE	11	18	C	38	8	20	18	75
D4	4906 MISSION ROAD	CONCRETE	11	20	C	60	9	20	20	65
D5	4900 MISSION ROAD	CONCRETE	8	8	C	33	8	20	18	50
D6	4826 MISSION ROAD	CONCRETE	8	24	C	36	9	20	20	50
D7	4824 MISSION ROAD	CONCRETE	8	20	C	33	9	20	20	75
D8	4812 MISSION ROAD	CONCRETE	8	20	C	33	9	20	20	75
D9	4808 MISSION ROAD	CONCRETE	16	24	C	57				50
D10	4760 MISSION ROAD	CONCRETE	8	20	C	32	10	20	23	75
CD01	5401 REINHARDT DRIVE	ASPHALT	31	14	C	32				
CD02	5402 REINHARDT DRIVE	ASPHALT	37	17	C	47				

LAMP
RYNEARSON

LAMP RYNEARSON.COM
OMAHA, NEBRASKA
14710 W. DODGE RD., STE. 100 (402) 498-2498
NE AUTHORIZATION NO.: CAJ130
FORT COLLINS, COLORADO
4715 INNOVATION DR., STE. 100 (970) 228-0342
KANSAS CITY, MISSOURI
9001 STATE LINE RD., STE. 200 (816) 361-0440
MO AUTH. NO.: E-2013011963 | LS-2019043127

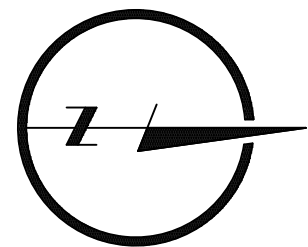

0 30' 60'

PRELIMINARY

NOT RELEASED FOR CONSTRUCTION

GREG VANPATTEN
2700

PAVEMENT PLAN SHEET 3

MISSION ROAD IMPROVEMENTS - 2025 CARS
CITY OF ROELAND PARK AND WESTWOOD, KANSAS



Know what's below.
Call before you dig.

REVISIONS

DESIGNER / DRAFTER

DATE
2024
PROJECT NUMBER
0323099
BOOK AND PAGE

SHEET

05 OF